

3	06/27/2025	ISSUED FOR PRICING
2	01/09/2025	ISSUED FOR PERMIT
1	11/08/2024	SCHEMATIC DESIGN SUBMISSION
ISSUE NO.	ISSUE DATE	DESCRIPTION




COOPERATIVE EXTENSION /  
PUTNAM COUNTY  
PROPOSED BUILDING AT TILLY  
FOSTER FARM MECHANICAL /  
PLUMBING / ELECTRIC CORNELL  
100 NY 312  
BREWSTER, NEWYORK, 10509

## SITE PLAN



PROJECT NO.:	2752-00	SCALE: AS INDICATED
--------------	---------	---------------------

DRAWING NO.:

A001

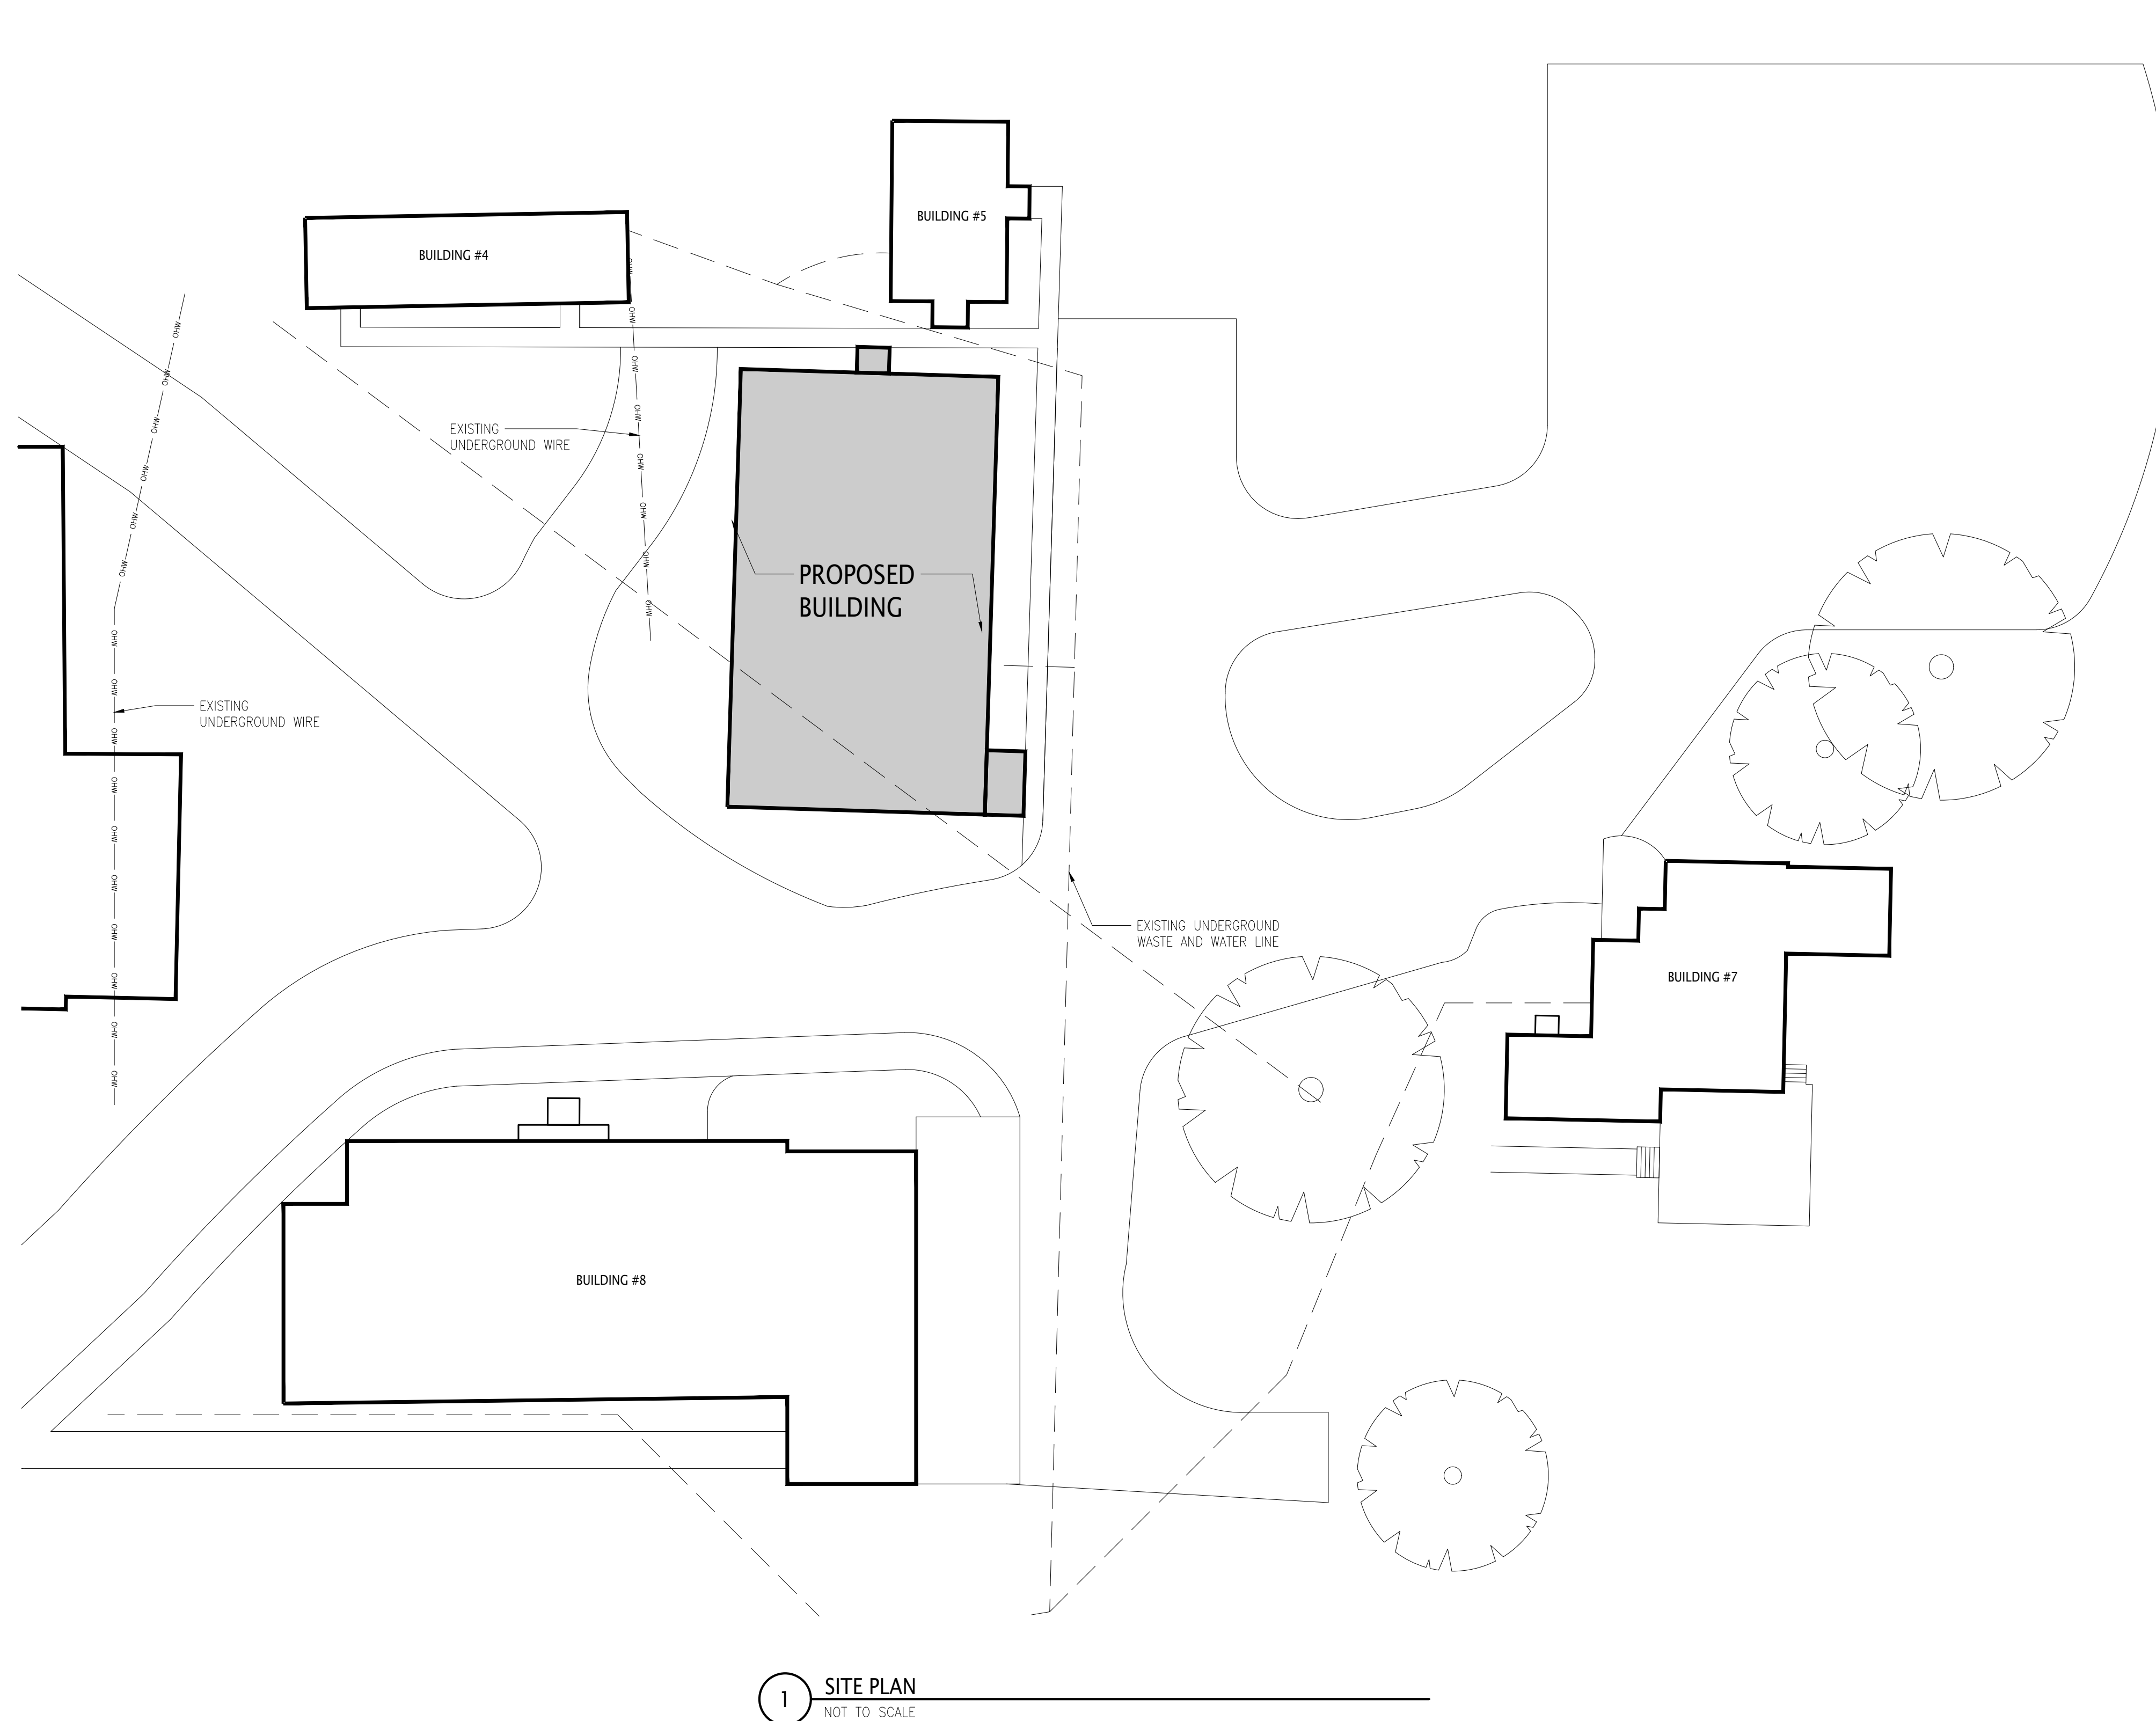

N:\10-HOSP+CLUB+REC\2752-00 - Cornell Coop Ext - Barn at Tilly Foster farm (24-488) []\2752-00\_Drawings Active\2752-00\_24\_1220\_Site Plan and Floor Plan.dwg

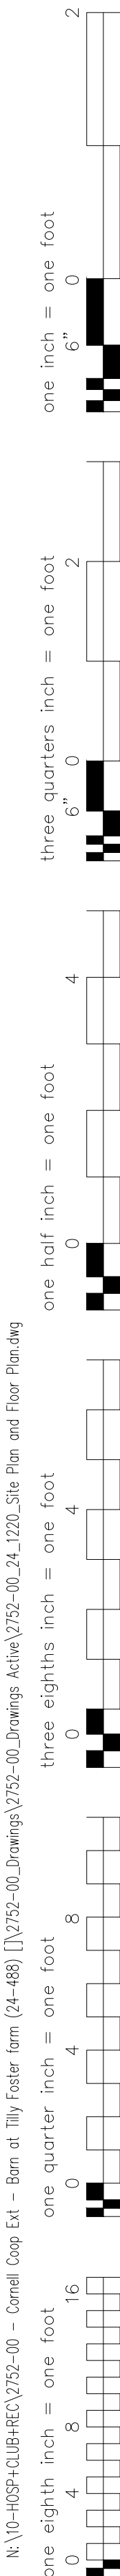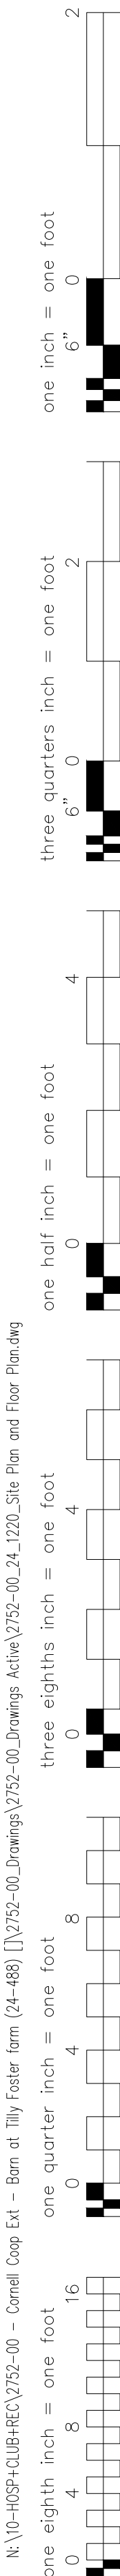

**E**ngel  
Architects  
Architectural & Construction Management Services


3	06/27/2025	ISSUED FOR PRICING
2	01/09/2025	ISSUED FOR PERMIT
1	11/08/2024	SCHEMATIC DESIGN SUBMISSION
ISSUE NO.	ISSUE DATE	DESCRIPTION



## FIRST FLOOR PLAN & REFLECTED CEILING PLAN

DRAWING NO.: A100

A100



REFERENCE  
NORTH

COOPERATIVE EXTENSION /  
PUTNAM COUNTY  
PROPOSED BUILDING AT TILLY  
FOSTER FARM MECHANICAL /  
PLUMBING / ELECTRIC CORNELL  
100 NY 312  
BREWSTER, NEWYORK, 10509

## SECOND FLOOR PLAN & REFLECTED CEILING PLAN

A101

FUR AROUND 8x8  
DUCT RISER TO  
ROOF.

3

Office Area  
2340 sqft

Unisex  
Restroom  
30 sqft

Stairwell  
33 sqft

Area of  
refuge

ACCESS HATCH TO TRUSS CAVITY ABOVE  
30" x 30"

Staircase (Left)

Staircase (Right)

Area of refuge

2 SECOND FLOOR REFLECTED CEILING PLAN